




4 PLEX PROJECT
4655 80th ST NW



246 Royal Abbey Court NW, Calgary, Alta, T3G 4Y3
P:403.374.1921 | C:403.613.4639
LegaciesDesign@gmail.com | LastingLegaciesDesign.com

CLIENT:

1620719 ALBERTA LTD
Tel. (403) 630-9688
Email: drcory.fell@gmail.com

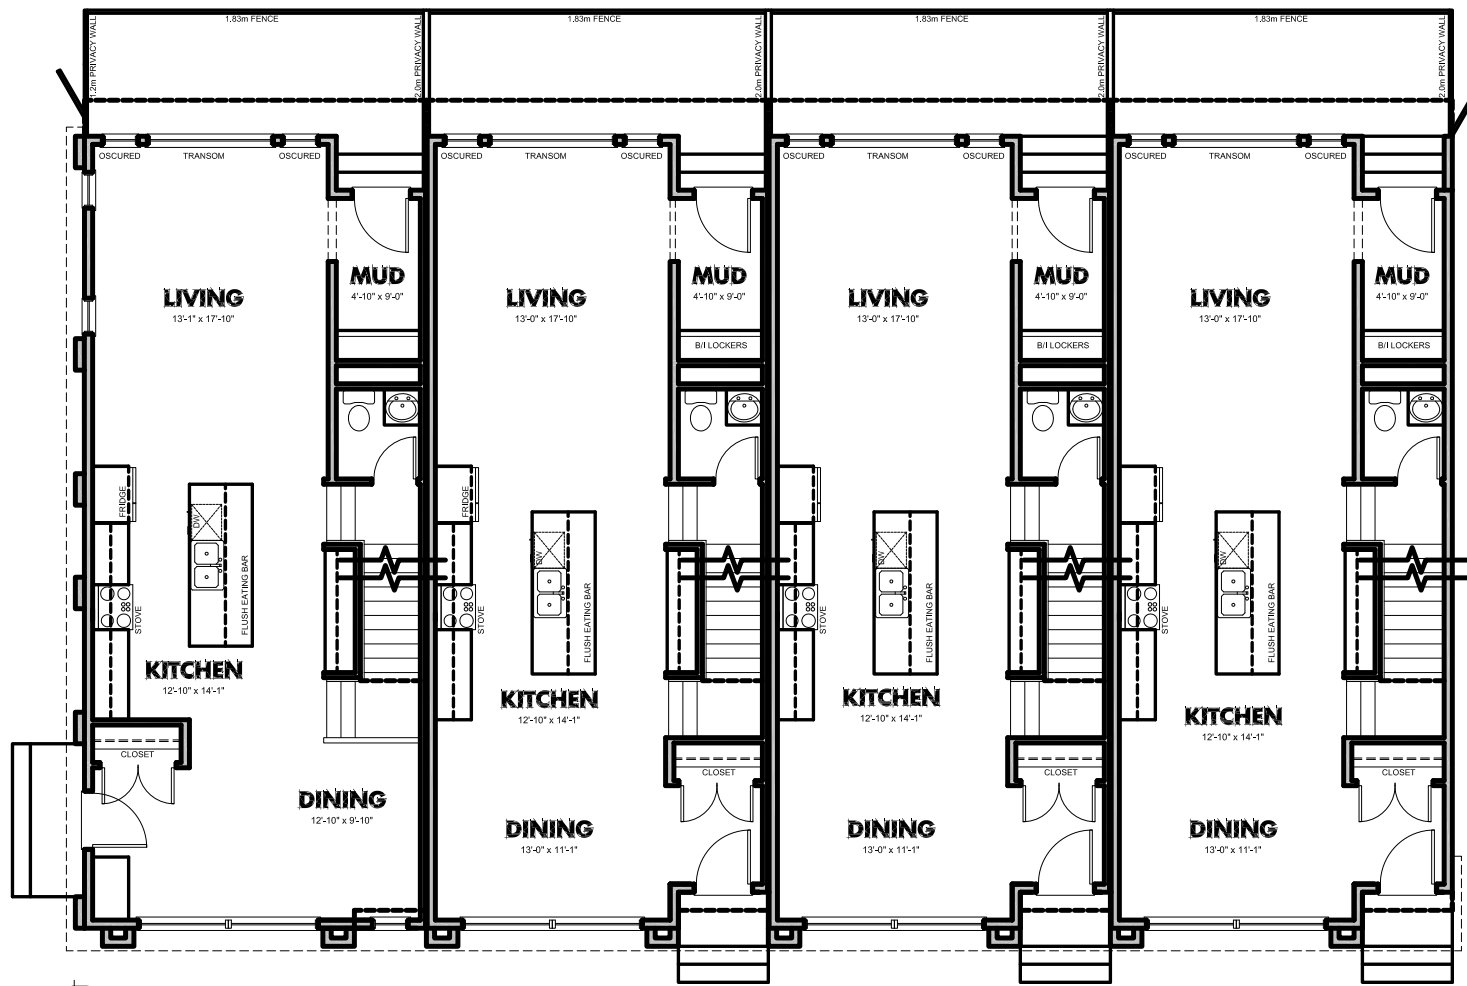

PROPOSED MAIN FLOOR PLAN

UNIT 1 - 821 SQ.FT
TOTAL - 1690 SQ.FT

UNIT 2 - 811 SQ.FT
TOTAL - 1680 SQ.FT

UNIT 3 - 811 SQ.FT
TOTAL - 1680 SQ.FT

UNIT 4 - 811 SQ.FT
TOTAL - 1680 SQ.FT

PROPOSED UPPER FLOOR PLAN


UNIT 1 - 869 SQ.FT

UNIT 2 - 869 SQ.FT

UNIT 3 - 869 SQ.FT

UNIT 4 - 869 SQ.FT

FLOOR PLANS

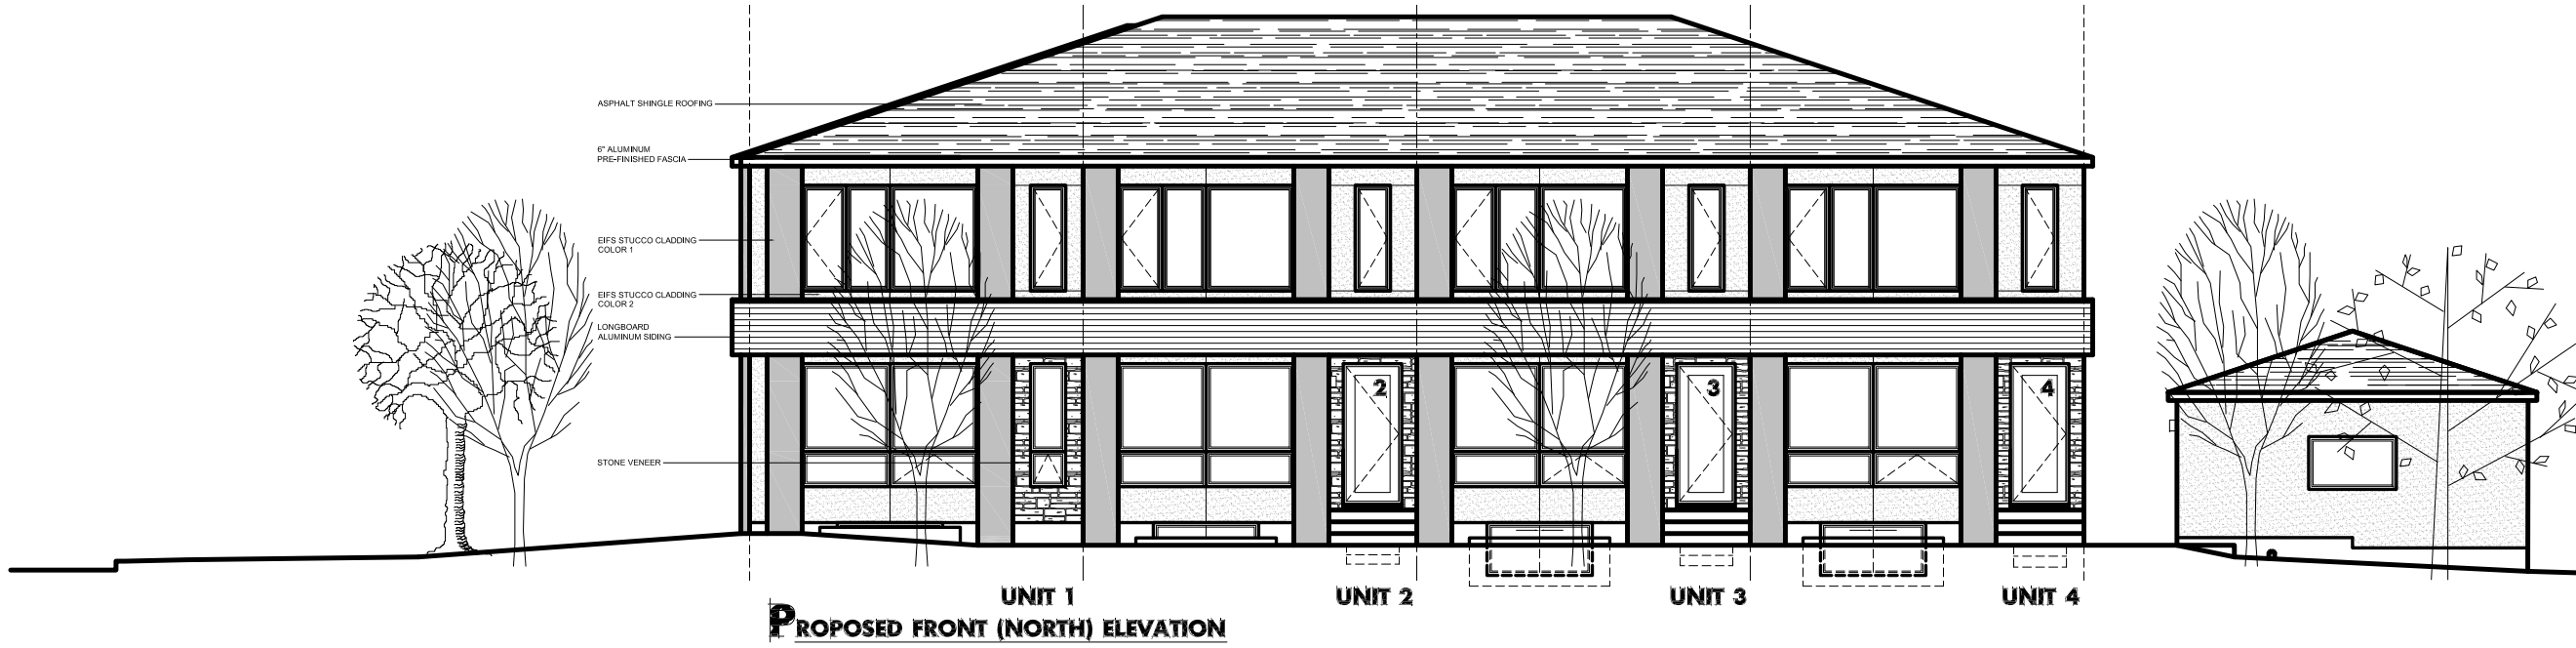

PROPOSED FRONT (NORTH) ELEVATION



PROPOSED REAR (SOUTH) ELEVATION



PROPOSED LEFT (EAST) ELEVATION



PROPOSED RIGHT (WEST) ELEVATION

4 PLEX PROJECT

4655 80th ST NW



246 Royal Abbey Court NW, Calgary, Alta. T3G 4Y3
 P:403.374.1921 | C:403.613.4639

LegaciesDesign@gmail.com | LastingLegaciesDesign.com

CLIENT:

1620719 ALBERTA LTD

Tel. (403) 630-9688

Email: drcory.fell@gmail.com

ELEVATIONS